


## 2nd Floor

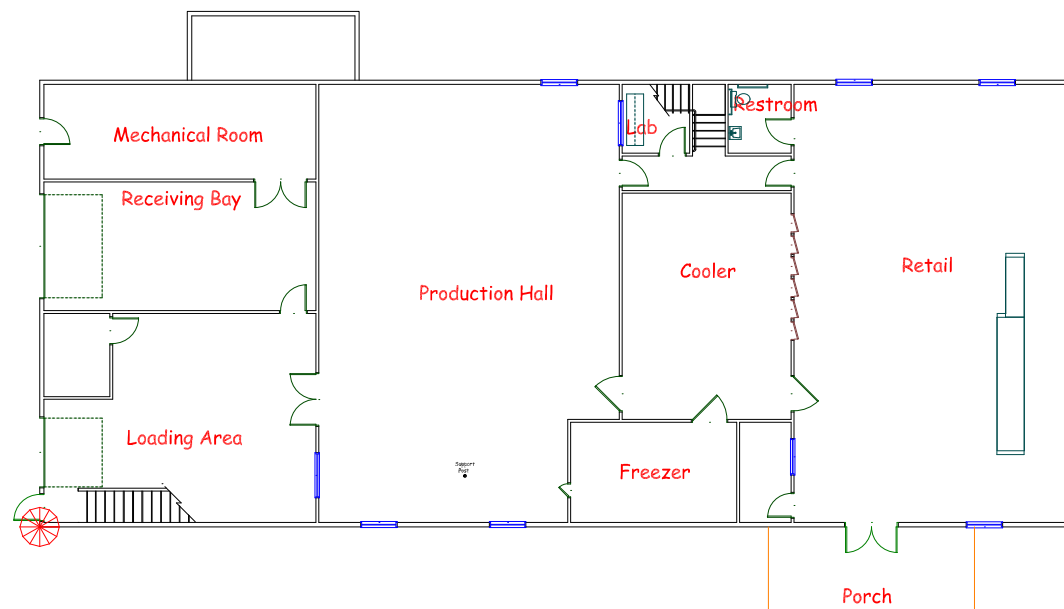

## 1st Floor

Revisions	Date	Date
1	K	
2	L	
3	M	
4	N	
5	O	
6	P	
7	Q	
8	R	
9	S	

Drawing Name:  
Process  
Plant  
Floor Plan

Drawing Number:

Scale:  
 $3/32" = 1' \ 0"$

Drawn by:	Checked by:
-----------	-------------

Date:

Seal:

Notes:

Page Name: